


EVACUATION PLAN

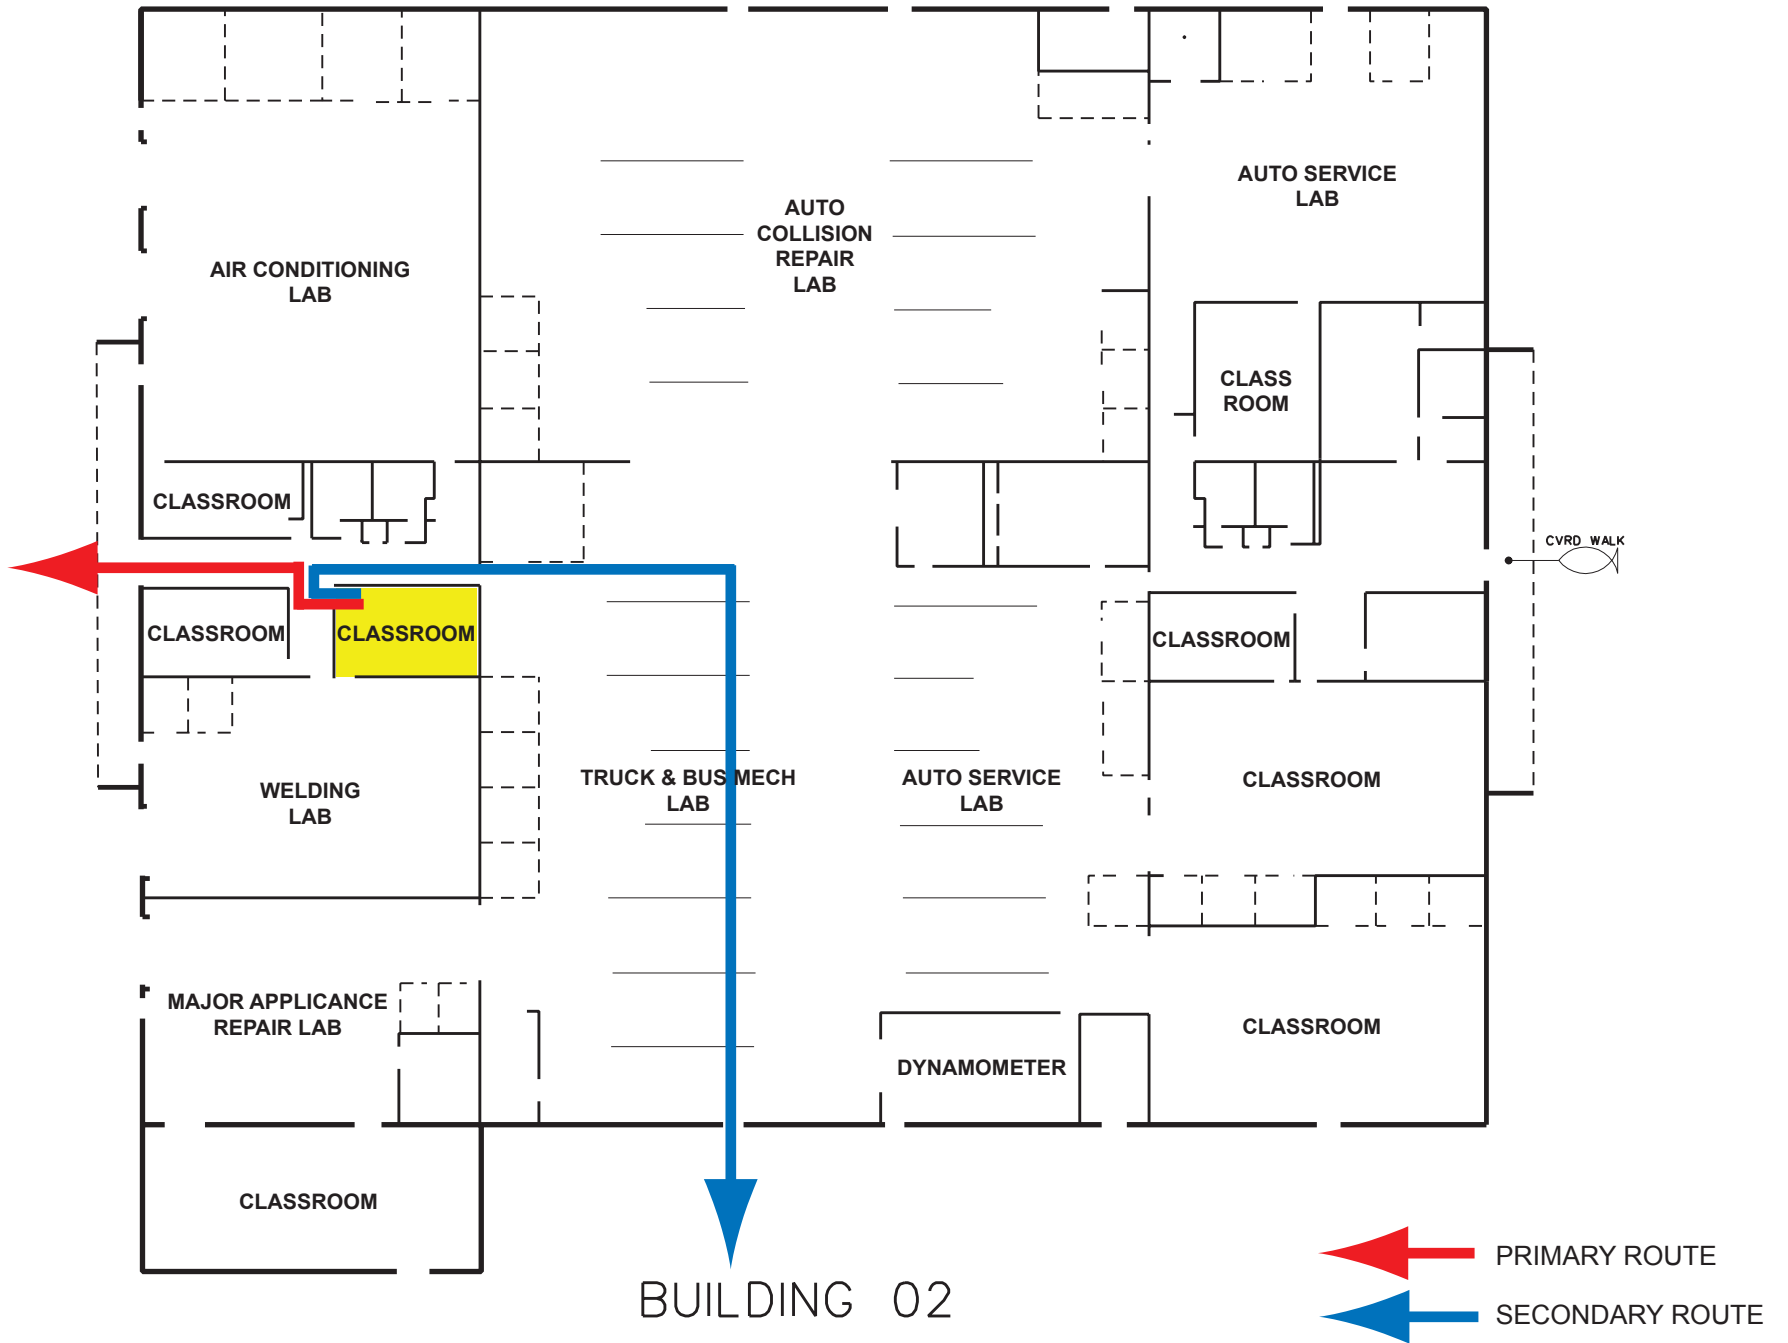

BUILDING 02