
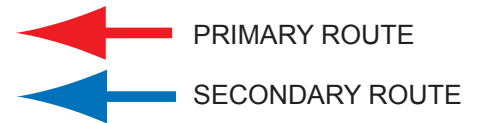


EVACUATION PLAN

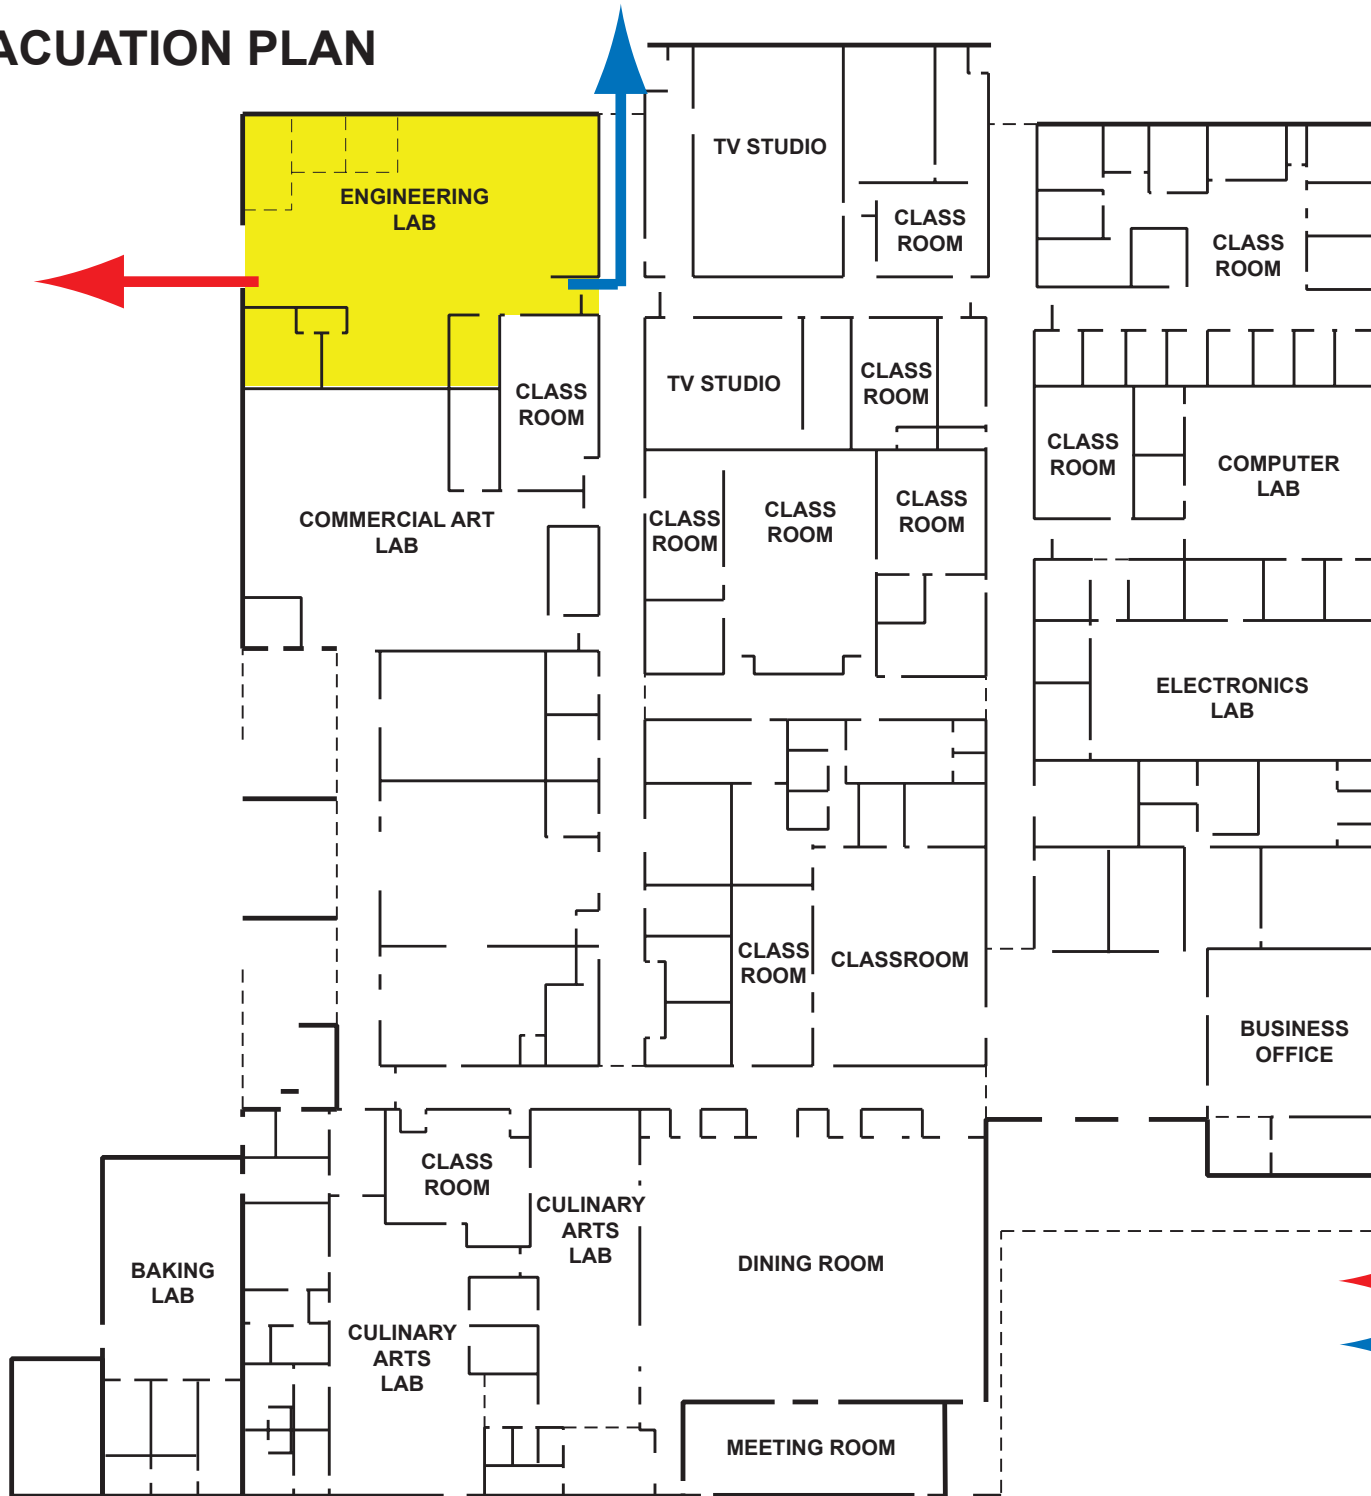

BUILDING 03