
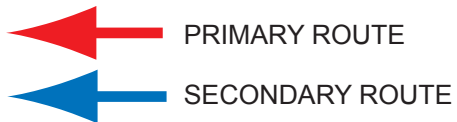


EVACUATION PLAN

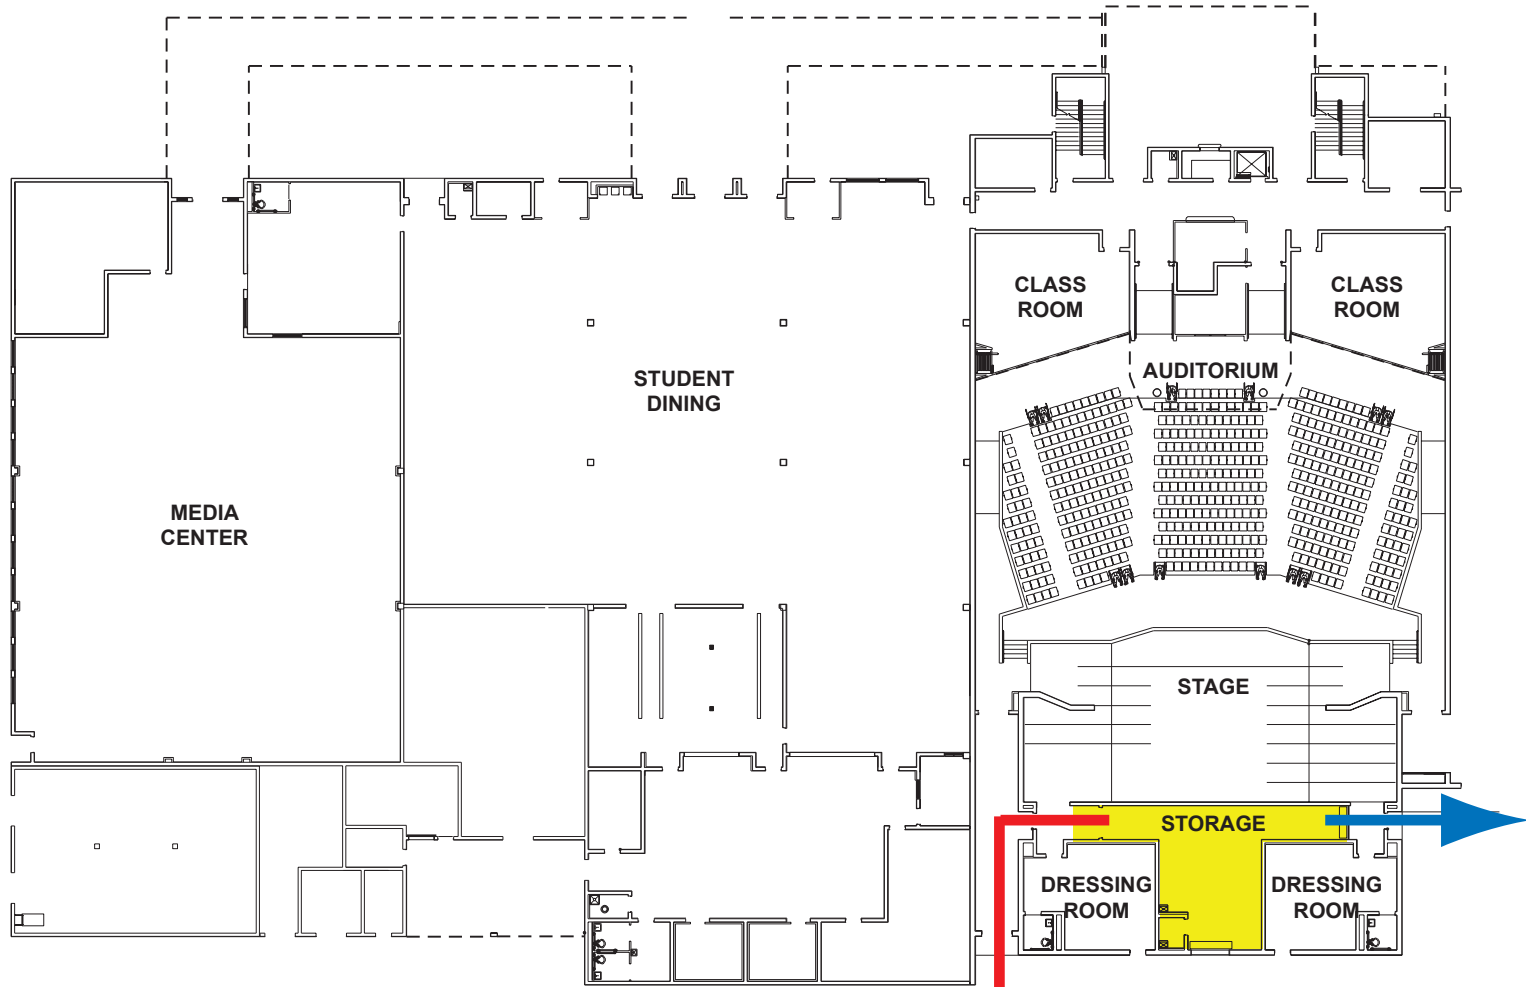

PARTIAL BUILDING 06