
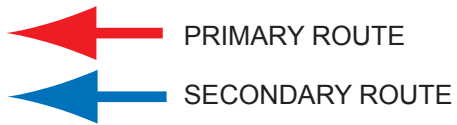


EVACUATION PLAN

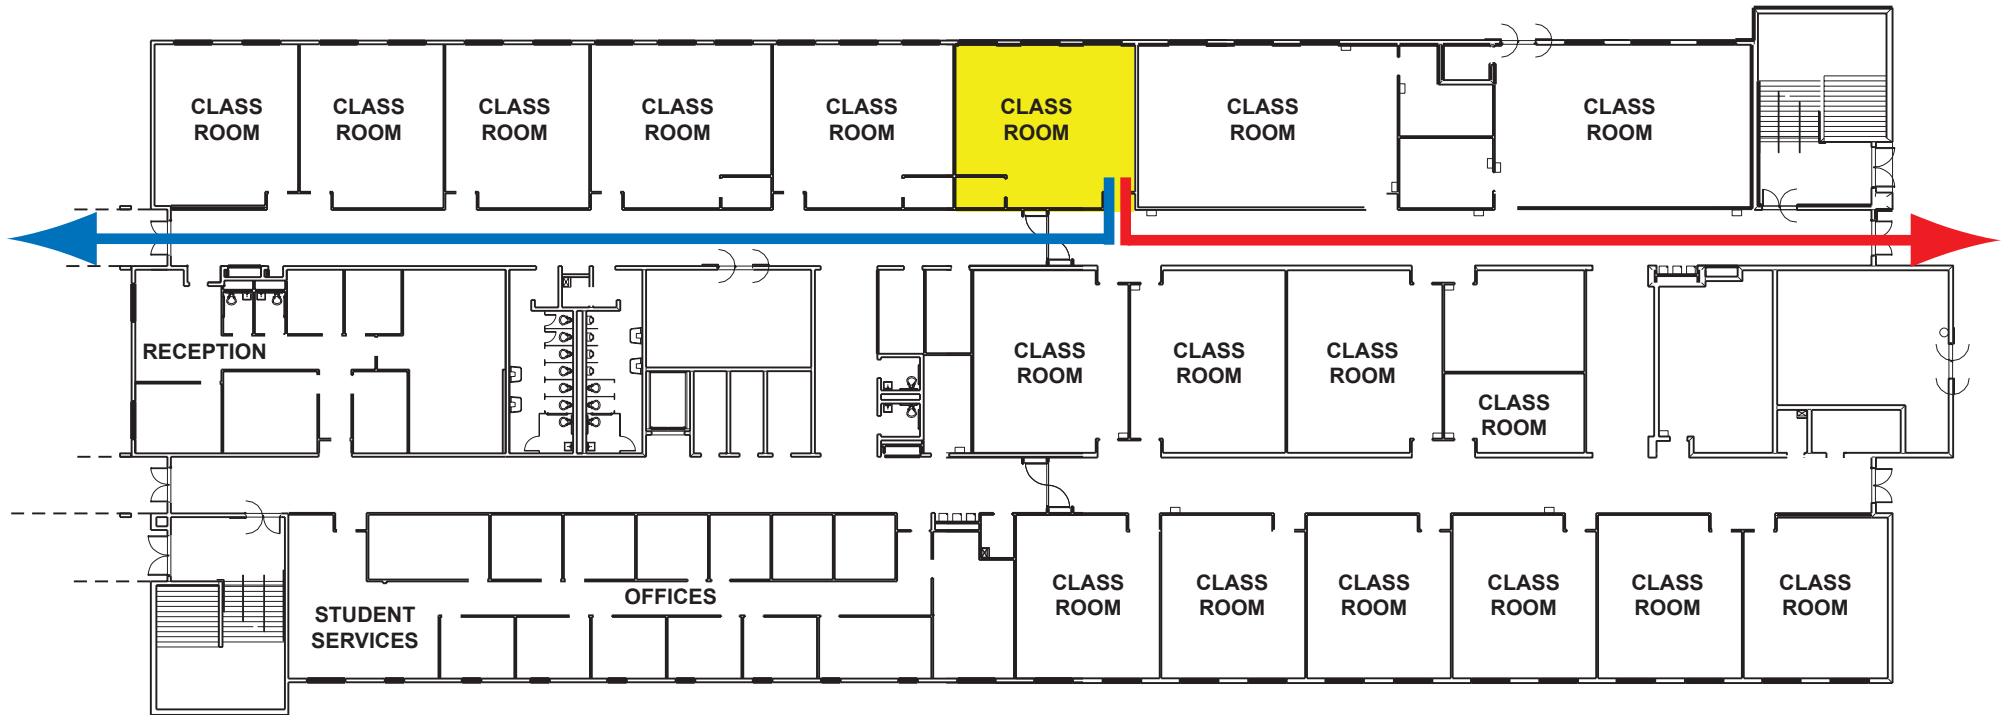

BUILDING 05